


333 WALLER AVENUE

4TH FLOOR

APPX. 11,320 RENTABLE SF

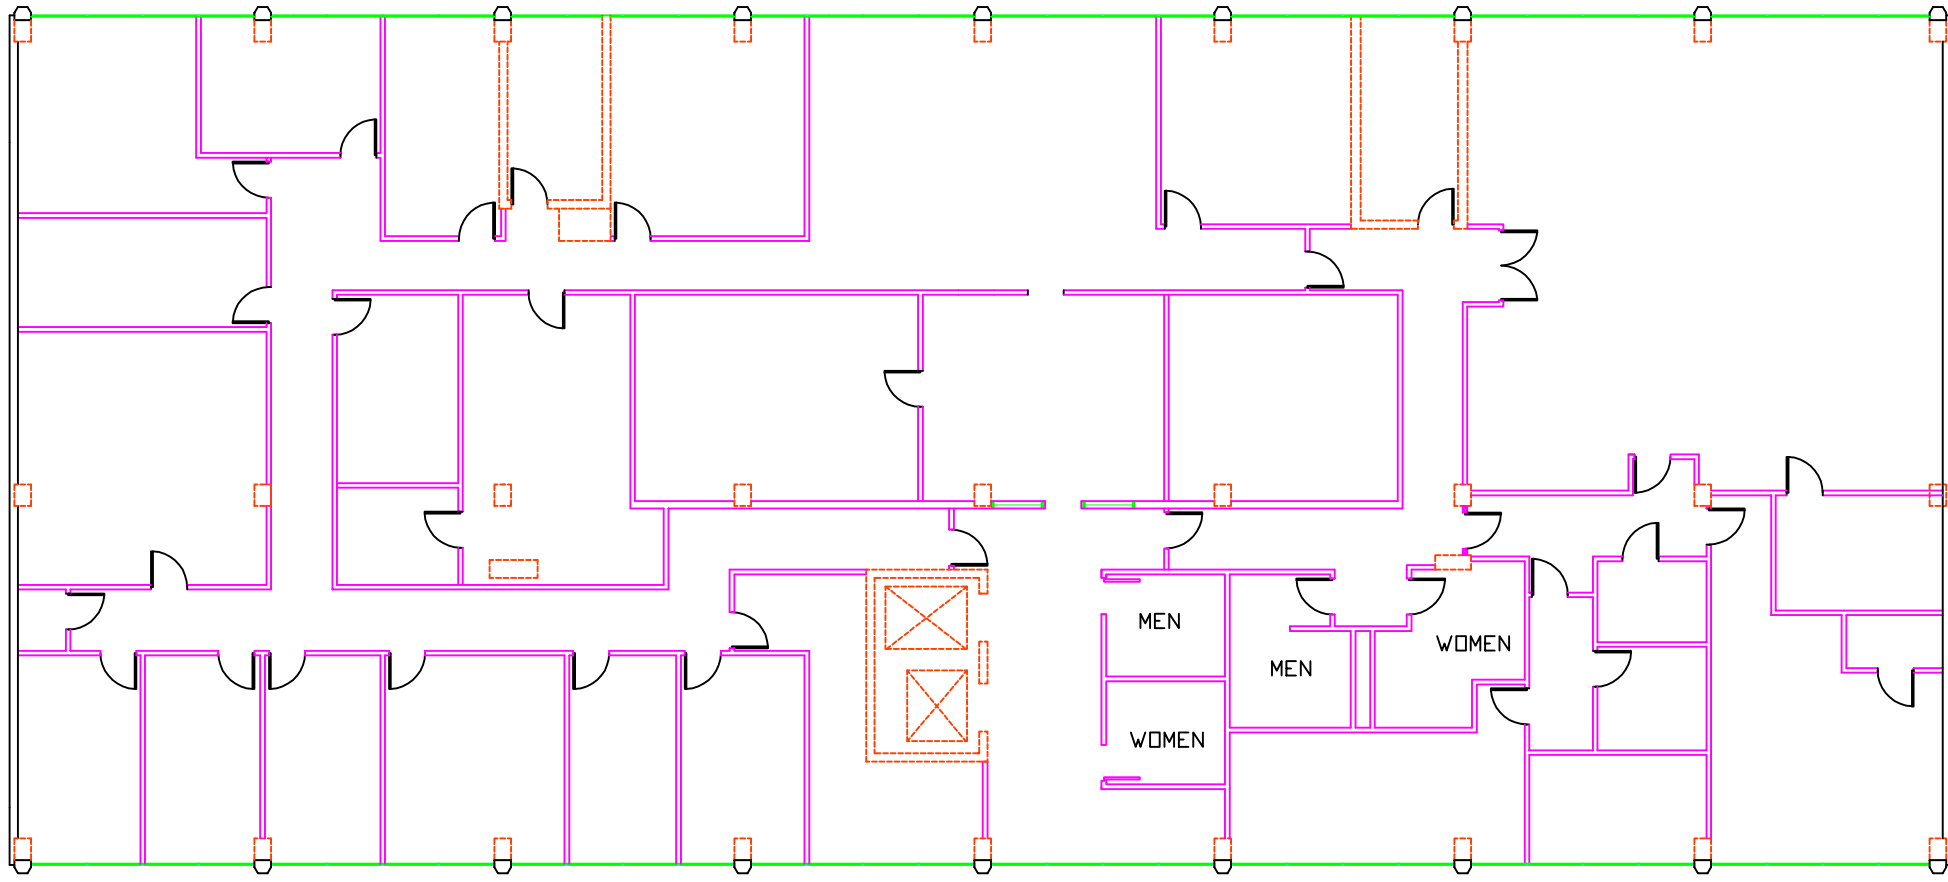

A EXISTING FLOOR PLAN
1/16" = 1'-0"



HARMAN CONSTRUCTION
MANAGEMENT, LLC
1591 WINCHESTER ROAD, SUITE 100
LEXINGTON, KY 40505-4514

333 WALLER AVENUE OFFICE BUILDING
FOURTH FLOOR OFFICES
EXISTING FLOOR PLAN

DRAWN:	RG
CHECKED:	RG
DATE:	00.00.0000
JOB NO.:	
REVISIONS:	

A-1